

MCLEAN COUNTY HIGHWAY DEPARTMENT
ENTRANCE PERMIT

PERMIT NO. _____

PERMIT FEE: \$ _____

(Please remit payment to the address listed below and make check payable to “McLean County Highway Fund”)

OWNER

NAME _____ DAYTIME PHONE _____
ADDRESS _____

CONTRACTOR

NAME _____ DAYTIME PHONE _____
ADDRESS _____

LOCATION

TOWNSHIP _____ RURAL REFERENCE _____ N _____
DESCRIPTION _____

CONSTRUCTION

TYPE: COMMERCIAL _____ PRIVATE _____ FIELD _____

SURFACE TYPE: CONCRETE _____ ASPHALT _____ AGGREGATE _____
SURFACE WIDTH _____ SURFACE THICKNESS _____

CULVERT PIPE

_____ DIAMETER X _____ LENGTH
PRECOATED _____ GALVANIZED _____ - _____

ALL CULVERT PIPE SHALL BE ANNULAR CORRUGATED STEEL CULVERT PIPE MEETING IDOT STANDARDS SPECIFICATIONS. SPIRAL PIPE WILL NOT BE PERMITTED.

I, THE UNDERSIGNED, AM AWARE THAT IT IS ILLEGAL TO PERFORM ANY WORK OR TO PLACE ANY STRUCTURES, PLANTS OR ANY OTHER ITEM IN THE RIGHT-OF-WAY WITHOUT THE WRITTEN PERMISSION OF THE HIGHWAY AUTHORITY. THIS PERMIT IS FOR THE INSTALLATION OF AN ENTRANCE AND MAILBOX TURNOUT ONLY. ANY OTHER WORK WITHIN THE RIGHT-OF-WAY WILL REQUIRE SEPARATE WRITTEN PERMISSION OF THE HIGHWAY AUTHORITY.

SIGNATURE – OWNER / APPLICANT: _____ DATE _____

APPROVED FOR CONSTRUCTION _____ DATE _____

REMARKS _____

SEND PAYMENT TO: MCLEAN COUNTY HIGHWAY DEPARTMENT
102 S. TOWANDA BARNES ROAD
BLOOMINGTON, IL 61705

SEE REVERSE SIDE FOR INSTALLATION REQUIREMENTS


ENTRANCES

1. ALL MATERIALS SHALL BE FURNISHED AND PLACED BY THE OWNER TO THE LINES AND GRADES SPECIFIED IN THE APPLICATION AND AS SHOWN BELOW
2. METAL END SECTIONS ARE OPTIONAL. NO VERTICAL HEADWALLS WILL BE PERMITTED.
3. THE SURFACE OF THE DRIVEWAY SHALL BE 1/2" BELOW THE EXISTING ROAD SURFACE.
4. THE DRIVEWAY SURFACE SHALL HAVE A MINIMUM OF A 1/4" / FOOT SLOPE AWAY FROM THE SURFACE OF PAVEMENT FOR A MINIMUM OF 6 FEET FROM THE EDGE OF PAVEMENT.

MAILBOXES

1. MAILBOX TURNOUTS SHALL CONFORM TO THE DIMENSIONS SHOWN BELOW.
2. THE AGGREGATE SHALL BE STATE INSPECTED CA-6 OR CA-10 AND SHALL BE PLACED TO A MINIMUM DEPTH OF 6".
3. THE FINISHED GRADE SHALL BE BELOW THE GRADE OF THE EXISTING PAVEMENT AND SHALL SLOPE AWAY FROM THE PAVEMENT.
4. MAILBOX POSTS SHALL BE PLACED AT THE BREAK OF THE SHOULDER.
5. ALL MAILBOX SUPPORTS SHALL BE OF BREAKAWAY CONSTRUCTION. WOODEN POSTS SHALL BE NO LARGER THAN 4" X 4" AND METAL PIPES SHALL BE 2 1/2 "DIAMETER OR LESS. NO MASONRY OR OTHER MATERIALS THAT MAY CAUSE SERIOUS INJURY MAY BE USED.

ENTRANCE DETAIL

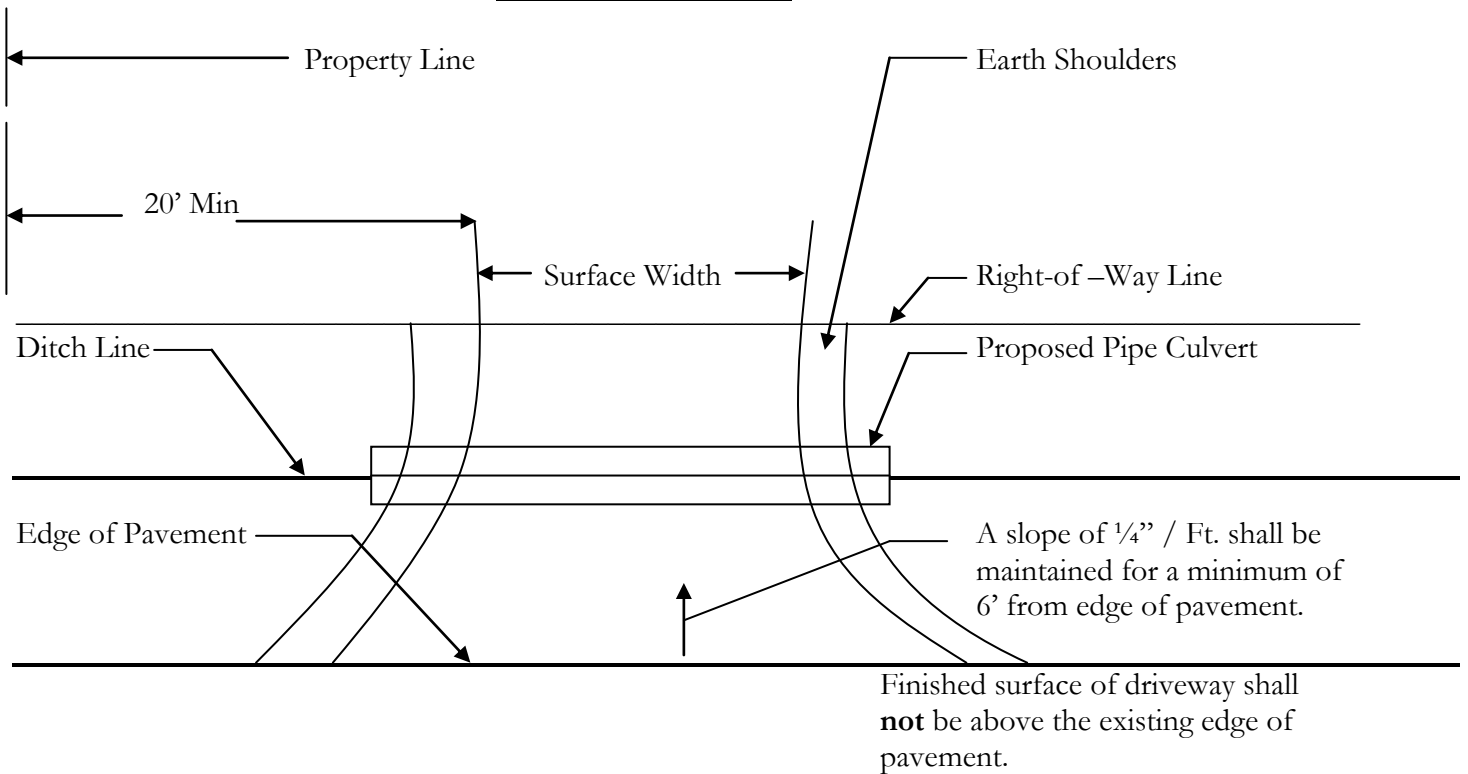

MAILBOX TURNOUT

